


EDIFICIO C
 pianta piano terra
 scala 1:100

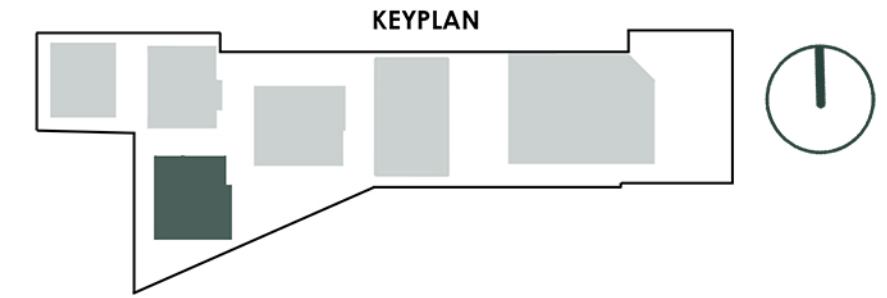

SUPERFICI COMMERCIALI GARAGE

Box1 EdC	GARAGE	TERRA	25,11	50%	12,56	12,56
Box2 EdC	GARAGE	TERRA	19,41	50%	9,71	9,71
Box3 EdC	GARAGE	TERRA	18,42	50%	9,21	9,21
Box4 EdC	GARAGE	TERRA	37,13	50%	18,57	18,57
Box5 EdC	GARAGE	TERRA	22,92	50%	11,46	11,46
Box6 EdC	GARAGE	TERRA	20,43	50%	10,22	10,22
Box7 EdC	GARAGE	TERRA	22,56	50%	11,28	11,28