

EDIFICIO D  
pianta piano terra  
scala 1:100




**VENDUTO**

**VENDUTO**

**VENDUTO**

**VENDUTO**

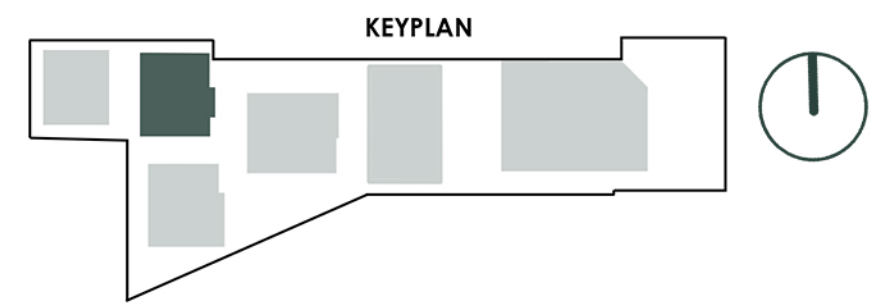

SUPERFICI COMMERCIALI GARAGE

Box1 EdD	GARAGE	TERRA	30,31	50%	15,16	<b>15,16</b>
Box2 EdD	GARAGE	TERRA	25,52	50%	12,76	<b>12,76</b>
Box3 EdD	GARAGE	TERRA	23,69	50%	11,85	<b>11,85</b>
Box4 EdD	GARAGE	TERRA	19,18	50%	9,59	<b>9,59</b>
Box5 EdD	GARAGE	TERRA	19,18	50%	9,59	<b>9,59</b>
Box6 EdD	GARAGE	TERRA	19,63	50%	9,82	<b>9,82</b>
Box7 EdD	GARAGE	TERRA	20,62	50%	10,31	<b>10,31</b>
C.D 01	CANTINA	TERRA	4,32	50%	2,16	<b>2,16</b>