


MODENA - VIA MANARA

Box e Posti Auto - Sud

Scala 1:100

Pavimentazione in autobloccante su base permeabile
Sup. = 352.27 mq

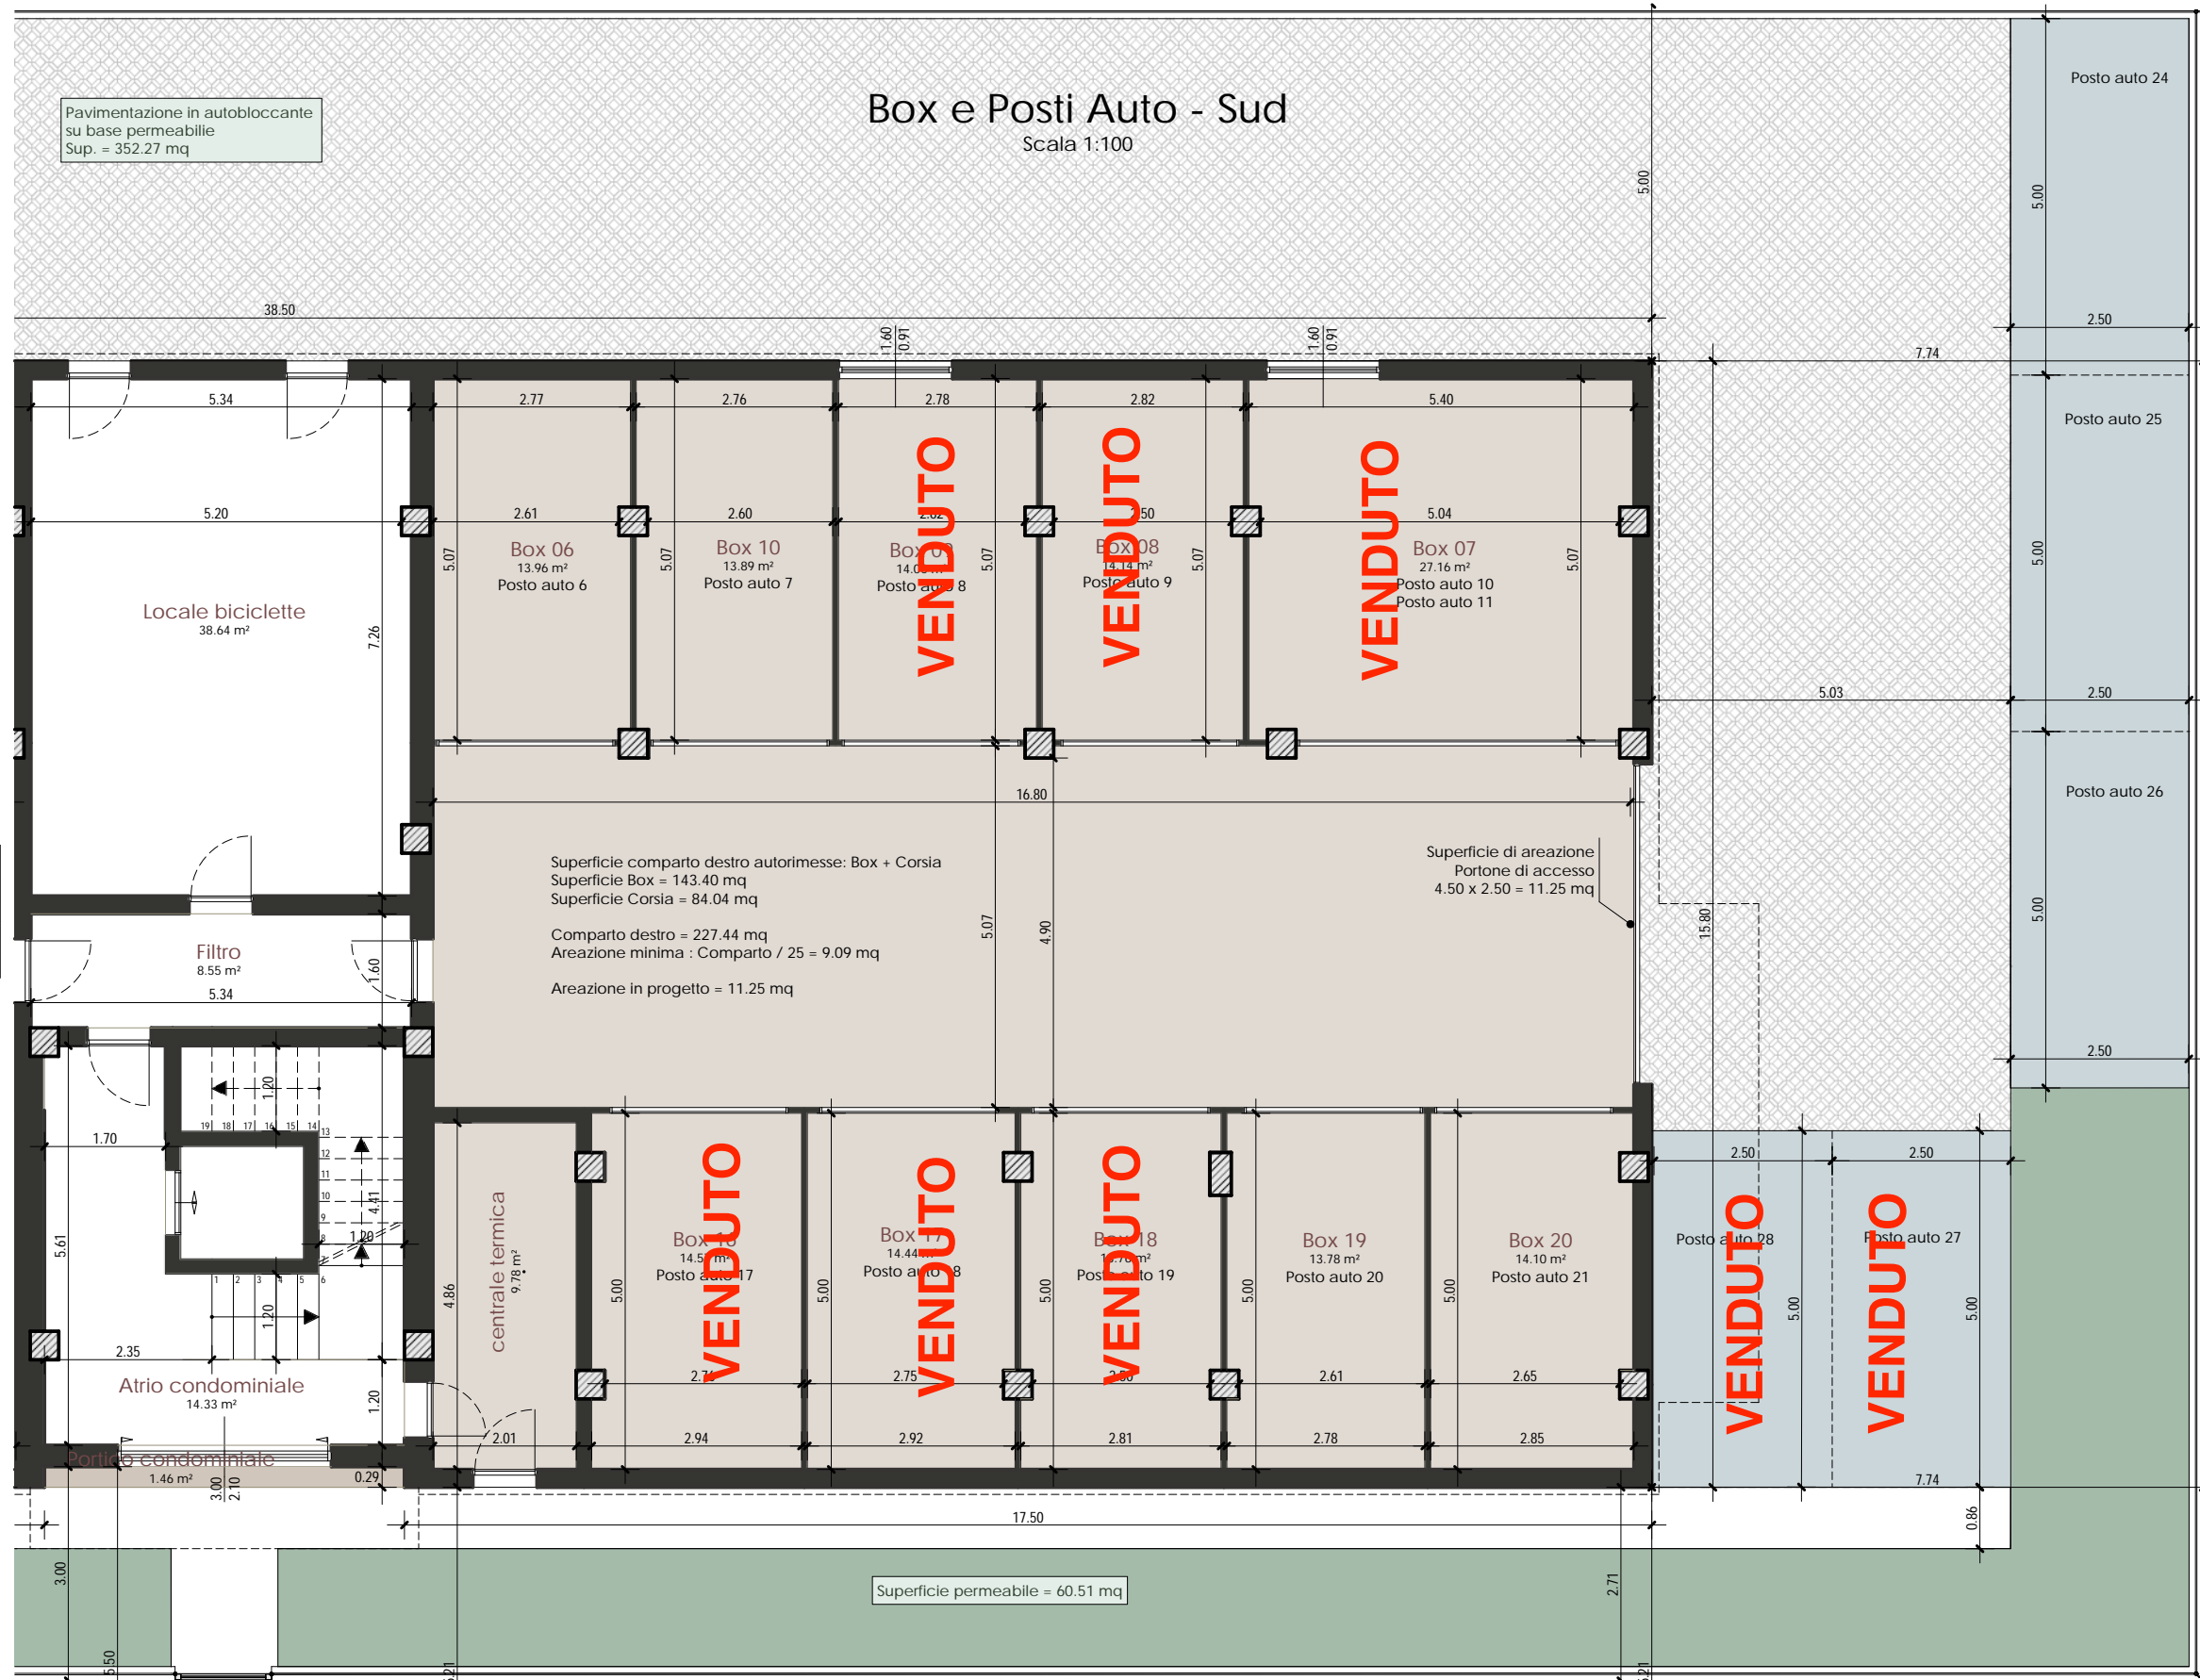

Box	Tipologia	Materiali	Superficie (mq)	Percentuale	Costo (€)	Costo (€)
Box06	GARAGE	TERRA	16,80	50%	8,40	8,40
Box07	GARAGE	TERRA	30,74	50%	15,37	15,37
Box08	GARAGE	TERRA	15,65	50%	7,83	7,83
Box09	GARAGE	TERRA	15,44	50%	7,72	7,72
Box10	GARAGE	TERRA	15,32	50%	7,66	7,66

Box	Tipologia	Materiali	Superficie (mq)	Percentuale	Costo (€)	Costo (€)
Box16	GARAGE	TERRA	17,05	50%	8,53	8,53
Box17	GARAGE	TERRA	15,96	50%	7,98	7,98
Box18	GARAGE	TERRA	15,40	50%	7,70	7,70
Box19	GARAGE	TERRA	15,23	50%	7,62	7,62
Box20	GARAGE	TERRA	16,76	50%	8,38	8,38

P.A.	Tipologia	Materiali	Superficie (mq)	Percentuale	Costo (€)	Costo (€)
P.A.24	POSTO AUTO	TERRA	12,50	25%	3,13	3,13
P.A.25	POSTO AUTO	TERRA	12,50	25%	3,13	3,13
P.A.26	POSTO AUTO	TERRA	12,50	25%	3,13	3,13
P.A.27	POSTO AUTO	TERRA	12,50	25%	3,13	3,13
P.A.28	POSTO AUTO	TERRA	12,50	25%	3,13	3,13

SUPERFICI COMMERCIALI

Box - Posti auto