


MODENA - VIA MANARA

Box e Posti Auto - Nord

Scala 1:100

Pavimentazione in autobloccante su base permeabile
Sup. = 352.27 mq

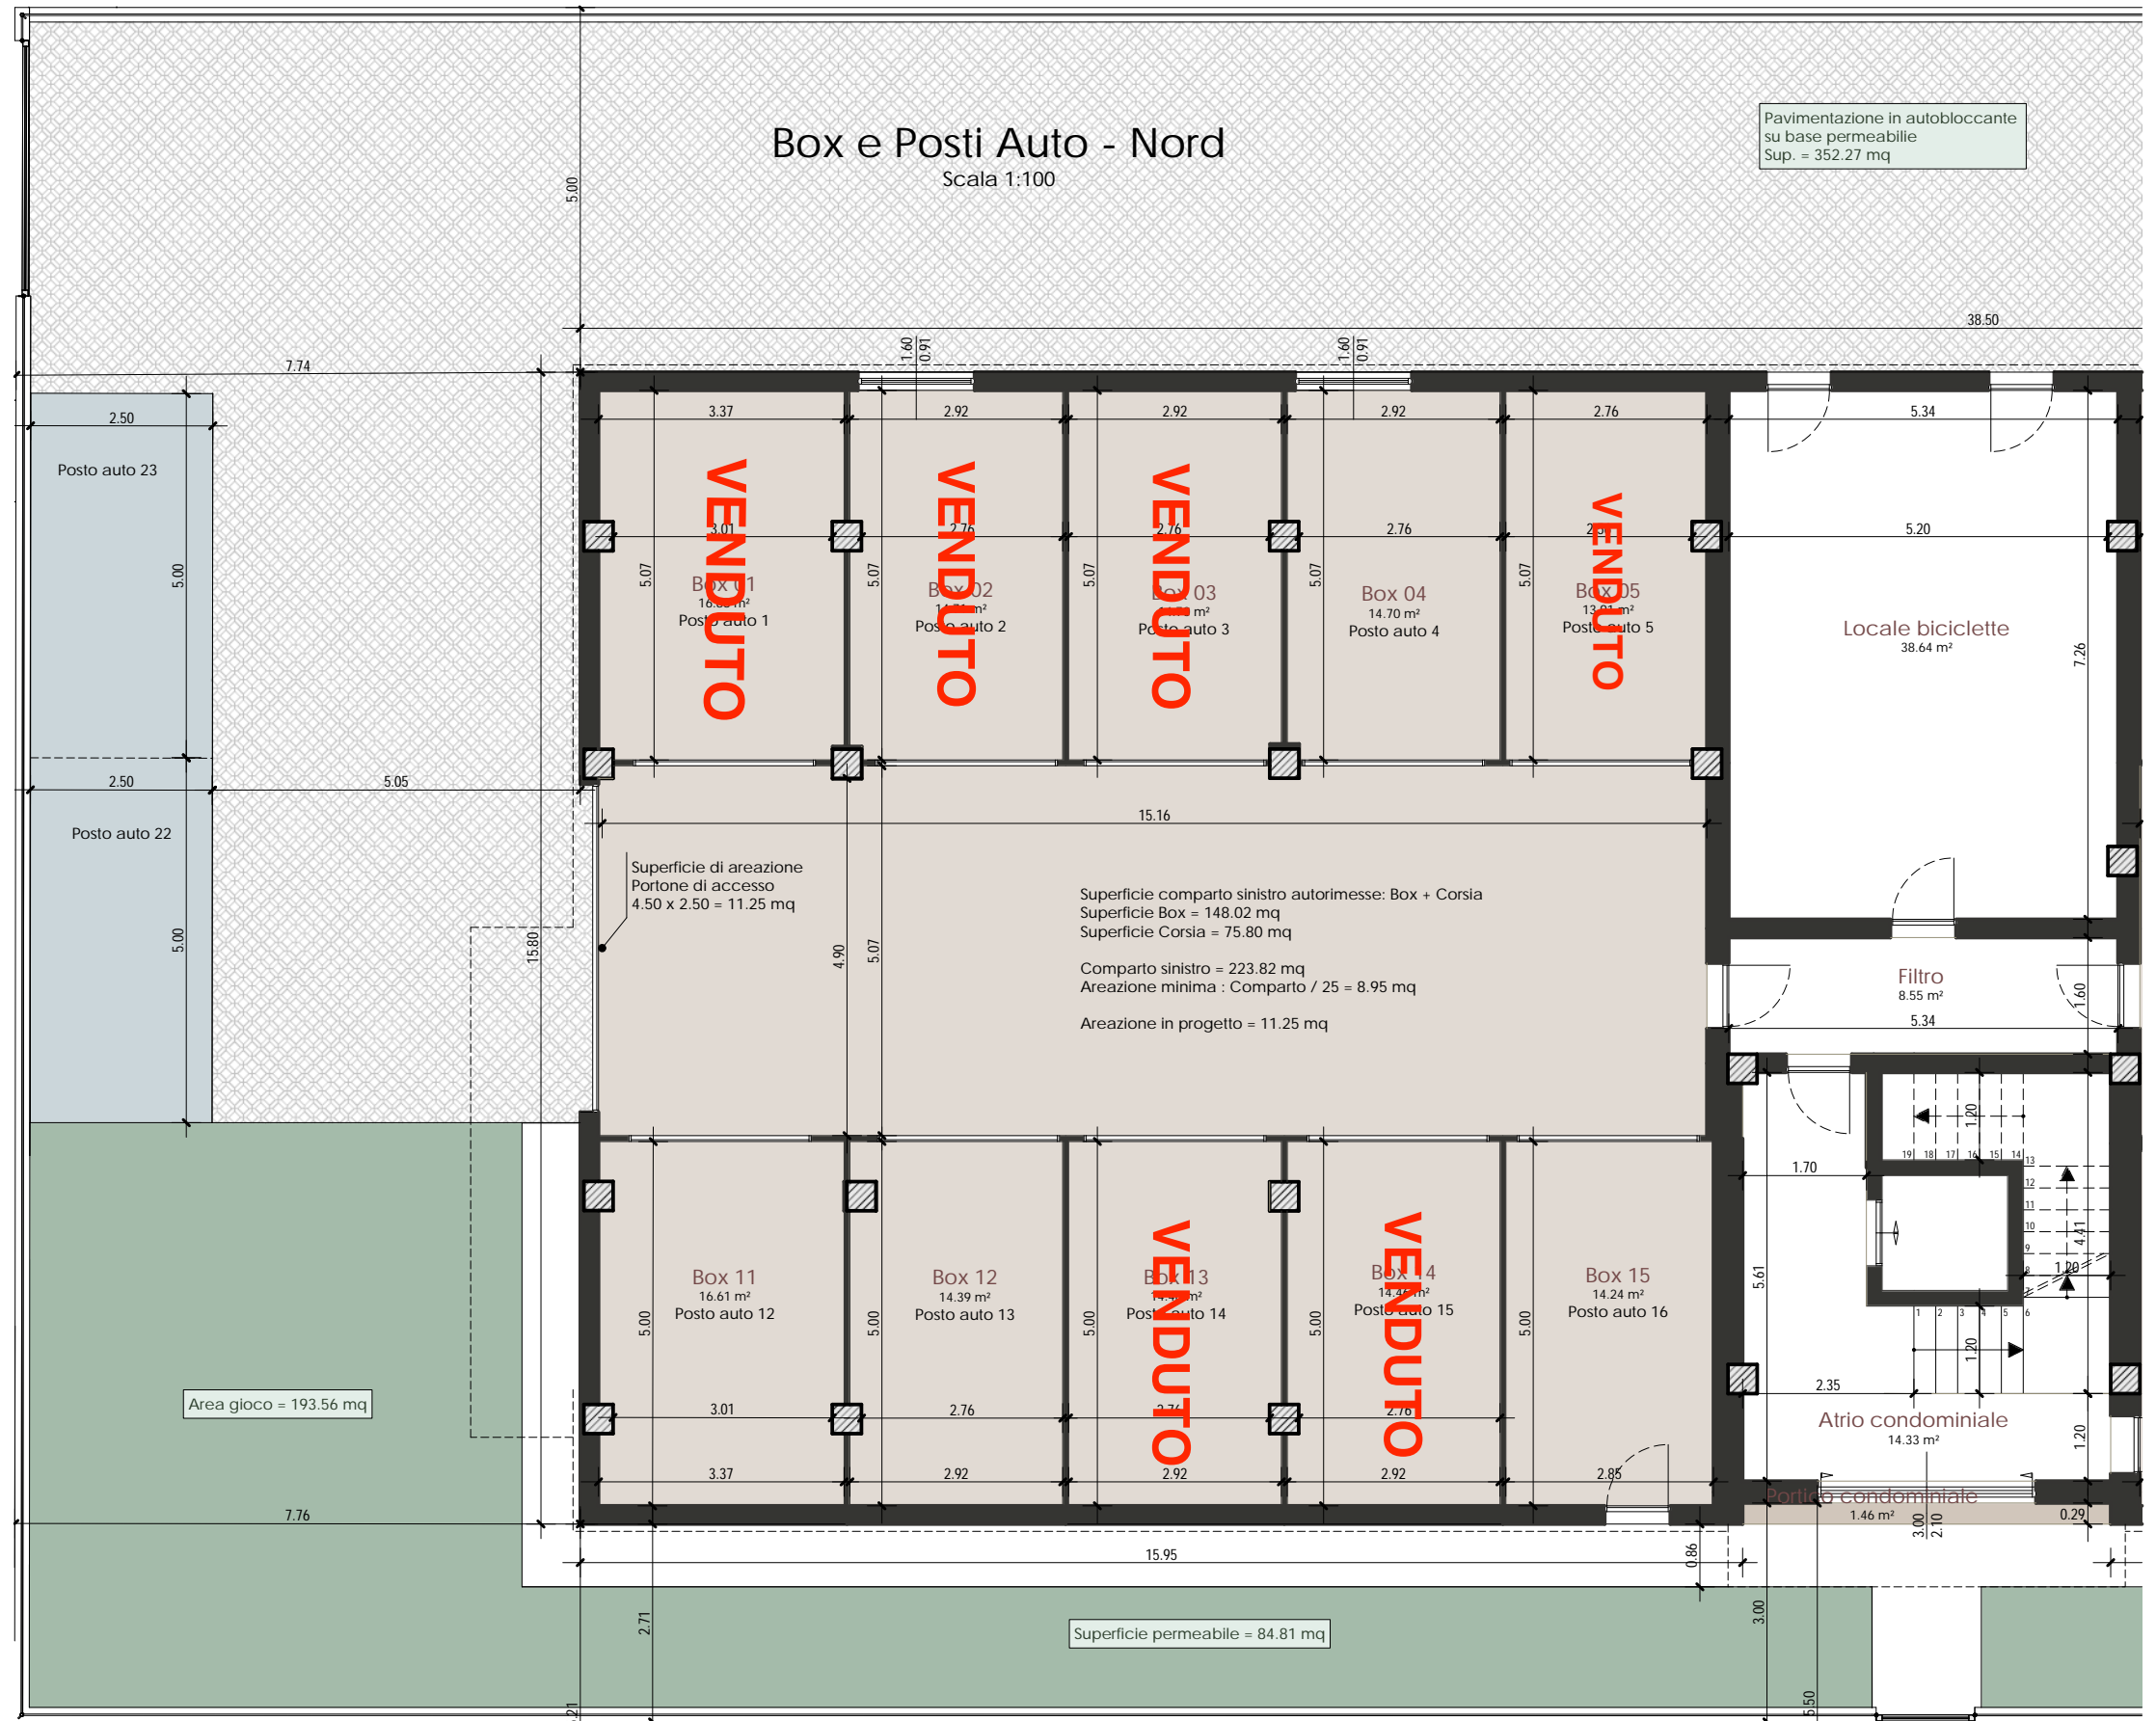

Box01	GARAGE	TERRA	19,77	50%	9,89	9,89
Box02	GARAGE	TERRA	16,21	50%	8,11	8,11
Box03	GARAGE	TERRA	16,20	50%	8,10	8,10
Box04	GARAGE	TERRA	16,19	50%	8,10	8,10
Box05	GARAGE	TERRA	16,73	50%	8,37	8,37
Box11	GARAGE	TERRA	19,50	50%	9,75	9,75
Box12	GARAGE	TERRA	15,98	50%	7,99	7,99
Box13	GARAGE	TERRA	15,98	50%	7,99	7,99
Box14	GARAGE	TERRA	15,96	50%	7,98	7,98
Box15	GARAGE	TERRA	17,54	50%	8,77	8,77
P.A.22	POSTO AUTO	TERRA	12,50	25%	3,13	3,13
P.A.23	POSTO AUTO	TERRA	12,50	25%	3,13	3,13

SUPERFICI COMMERCIALI

Box - Posti auto