


INQUADRAMENTO SCALA 1:1000

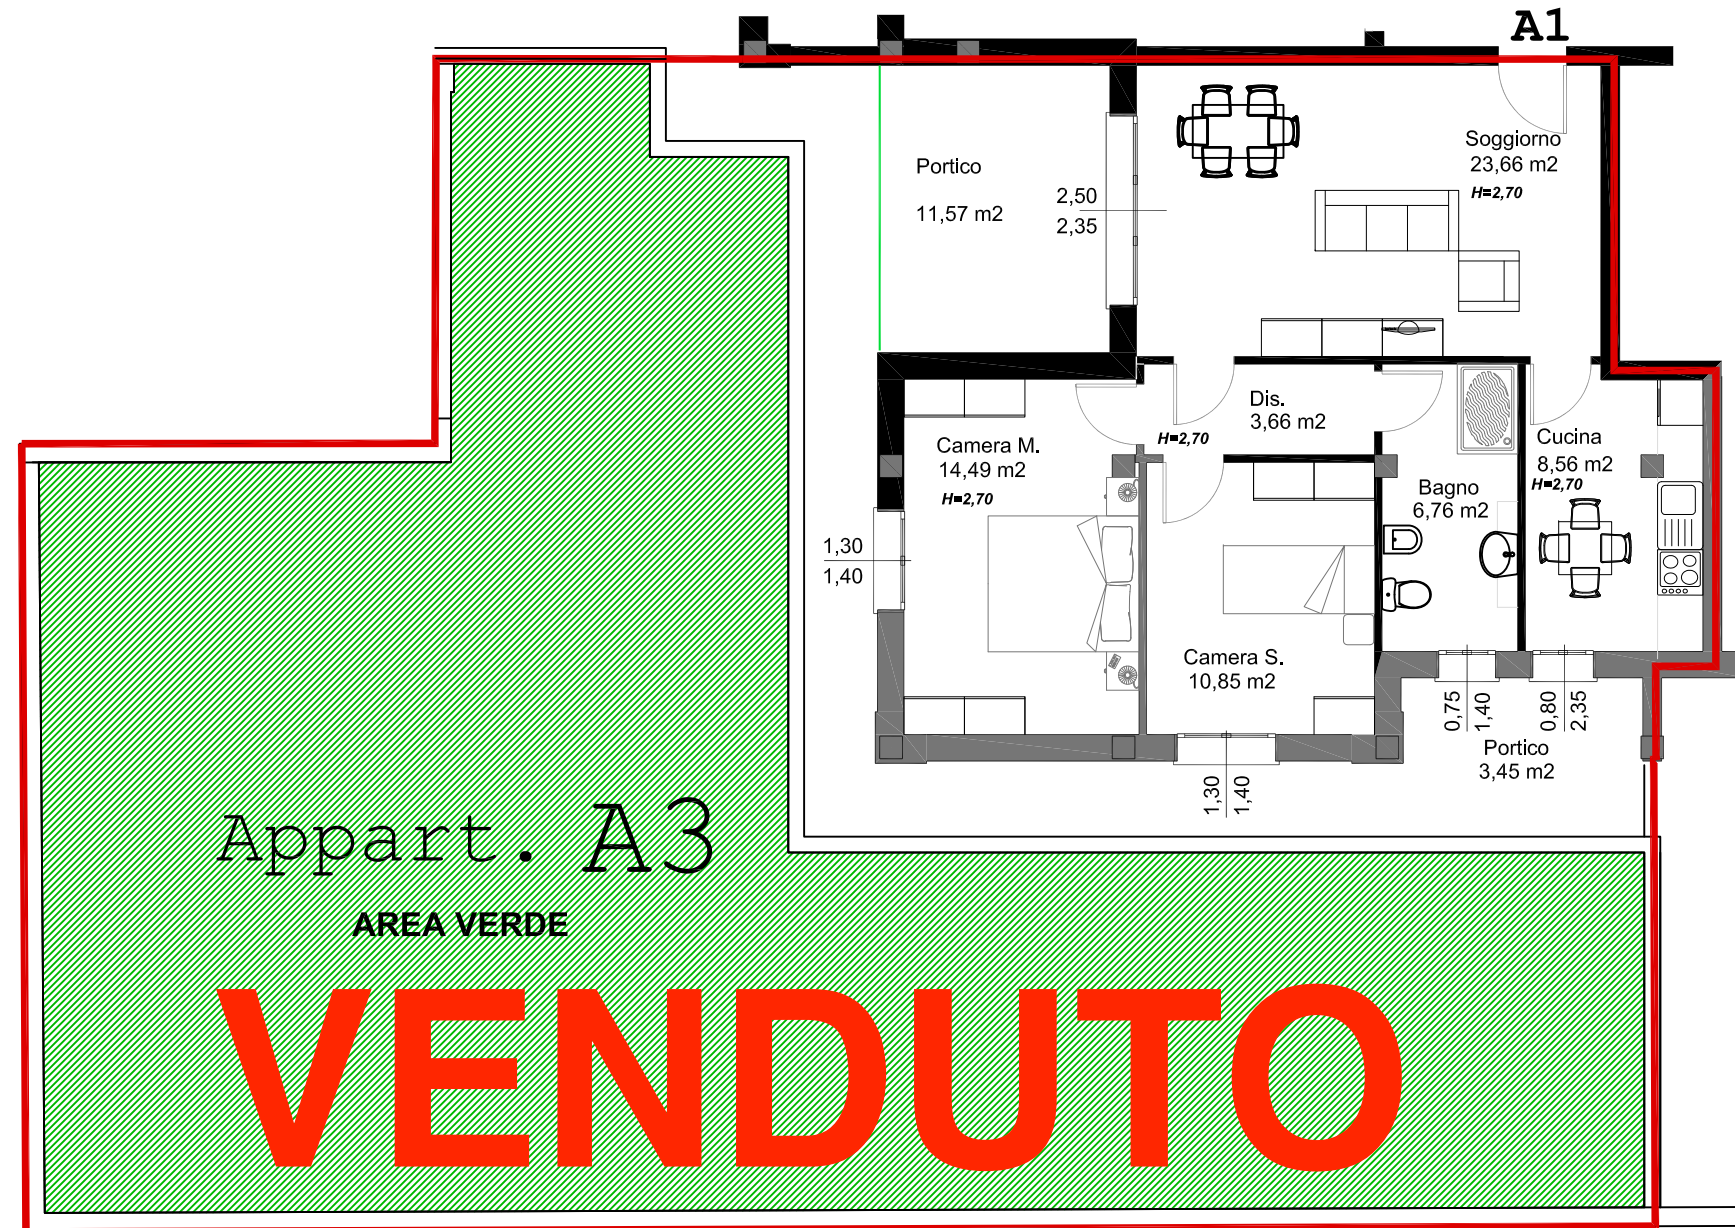

ALLOGGIO SCALA 1:100

A3	Appartamento	81,64	100%	81,64	110,39
	Portico	11,69	50%	5,85	
	Portico	3,65	50%	1,83	
	Giardino	210,69	10%	21,07	