


INQUADRAMENTO SCALA 1:200



ALLOGGIO SCALA 1:50

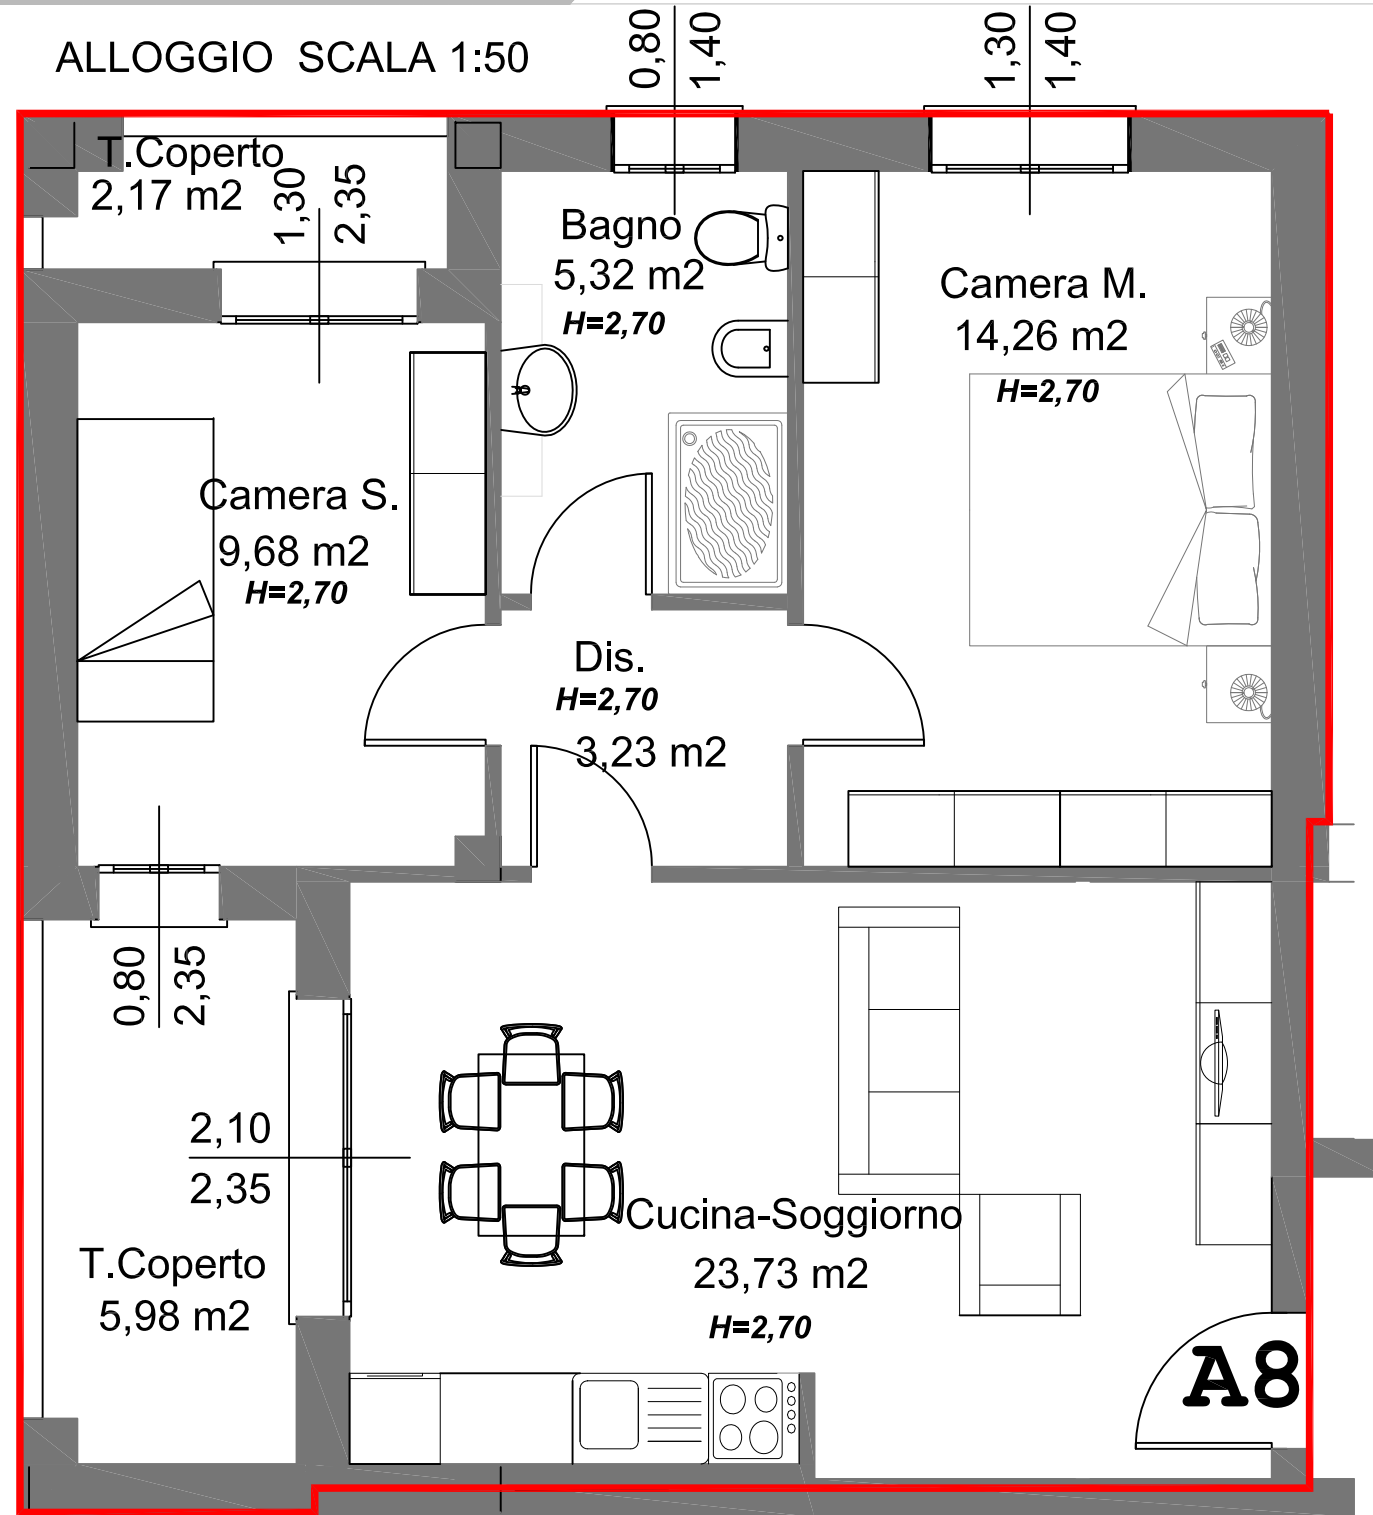

<b>A8</b>	Appartamento	68,68	100%	68,68	<b>73,79</b>
	Terrazzi Coperti	7,30	50%	3,65	
	Terrazzi Coperti	2,91	50%	1,46	