


INQUADRAMENTO SCALA 1:200



ALLOGGIO SCALA 1:50

A11

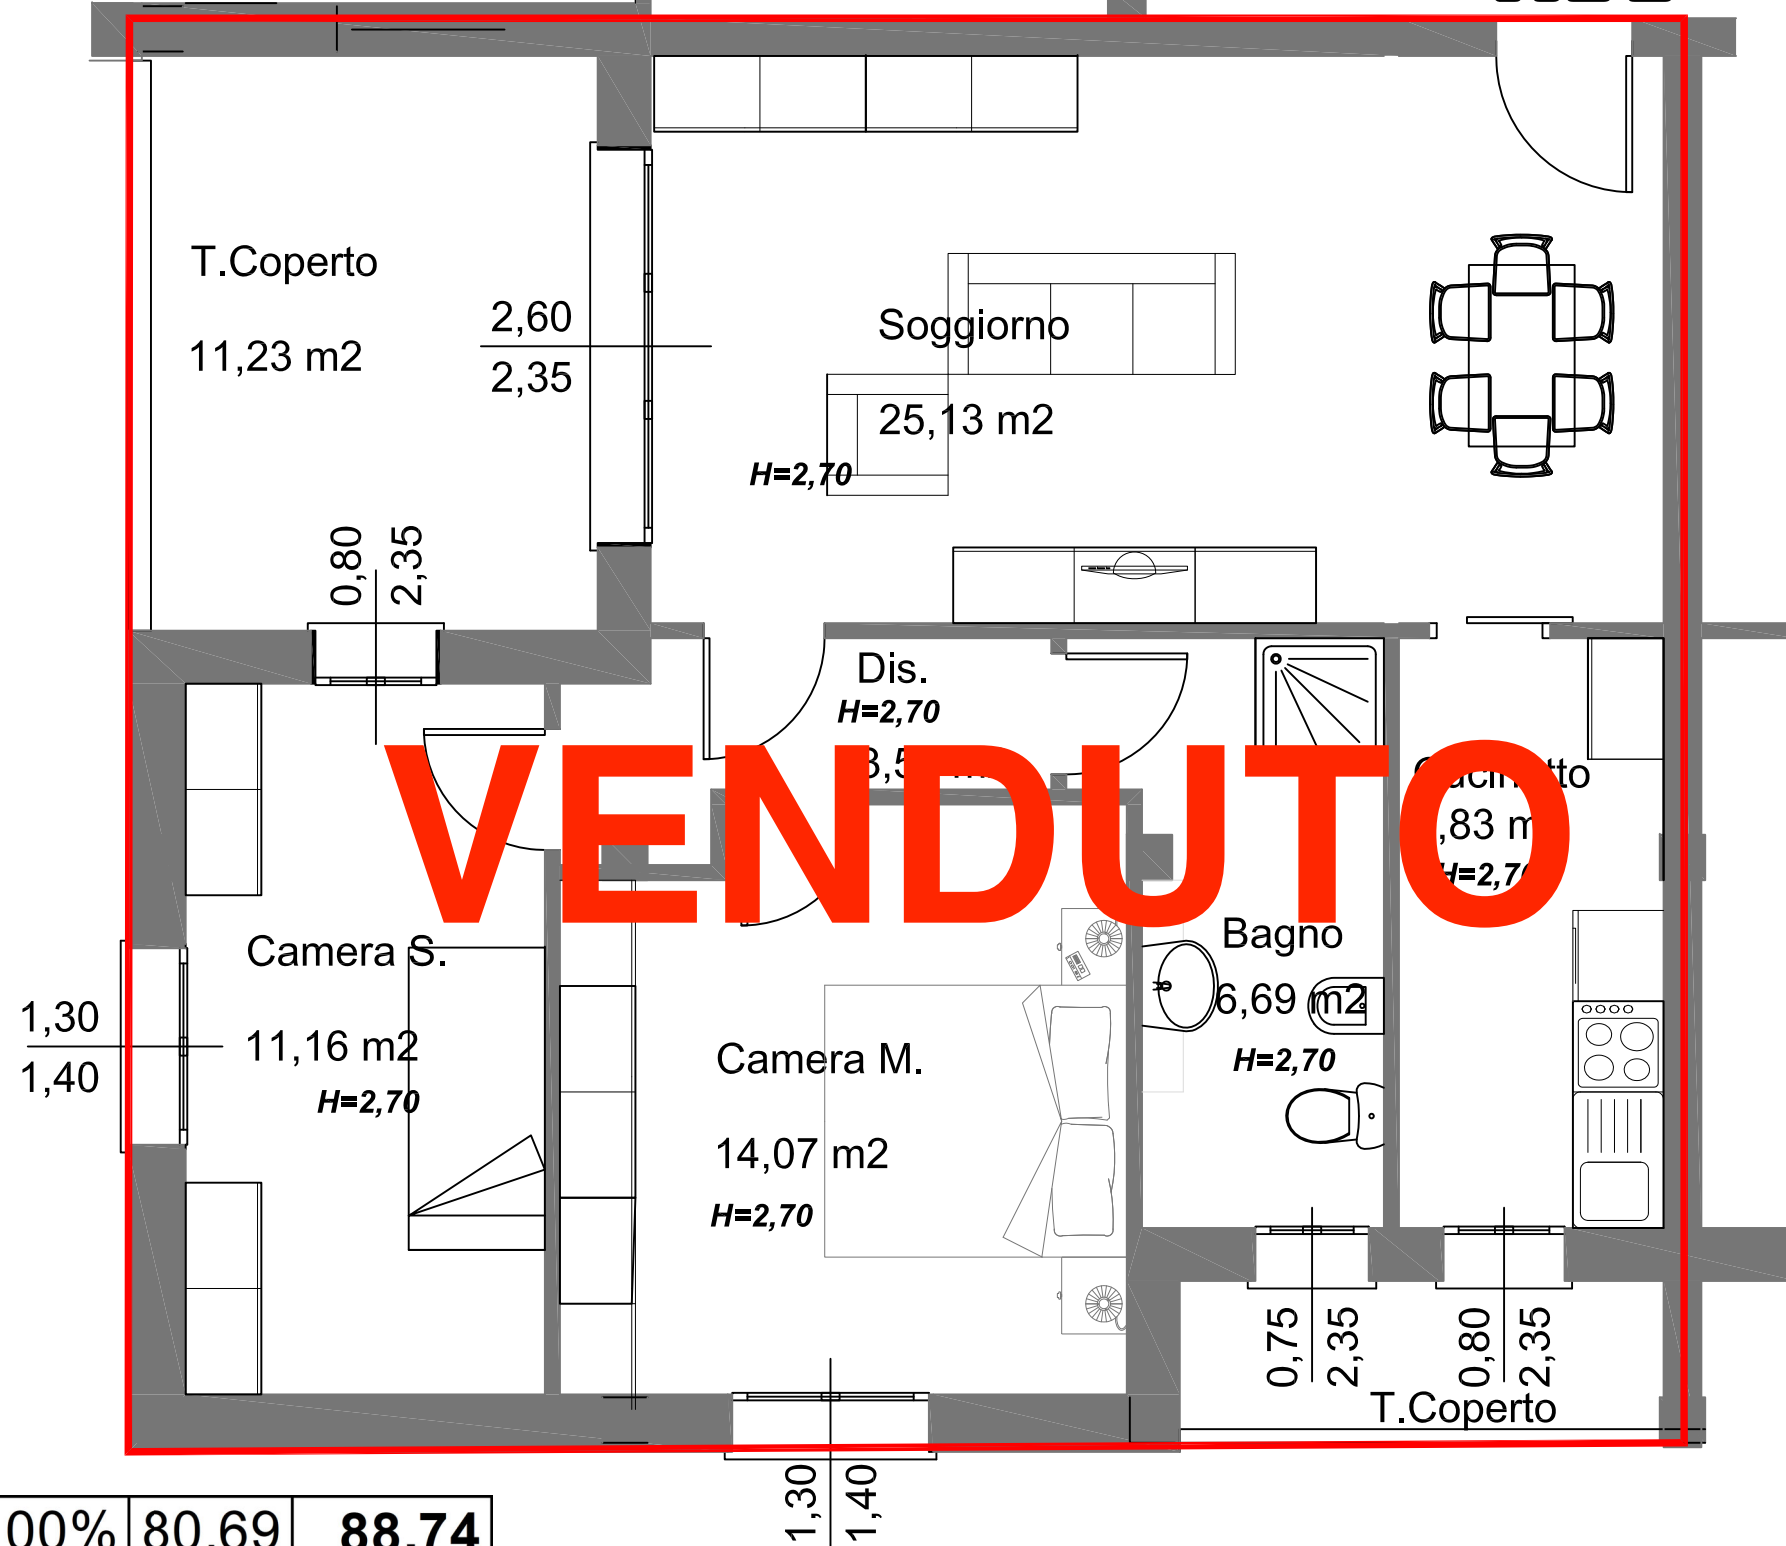

A11	Appartamento	80,69	100%	80,69	88,74
	Terrazzi Coperti	12,34	50%	6,17	
	Terrazzi Coperti	3,75	50%	1,88	