


INQUADRAMENTO SCALA 1:200



A10

ALLOGGIO SCALA 1:50

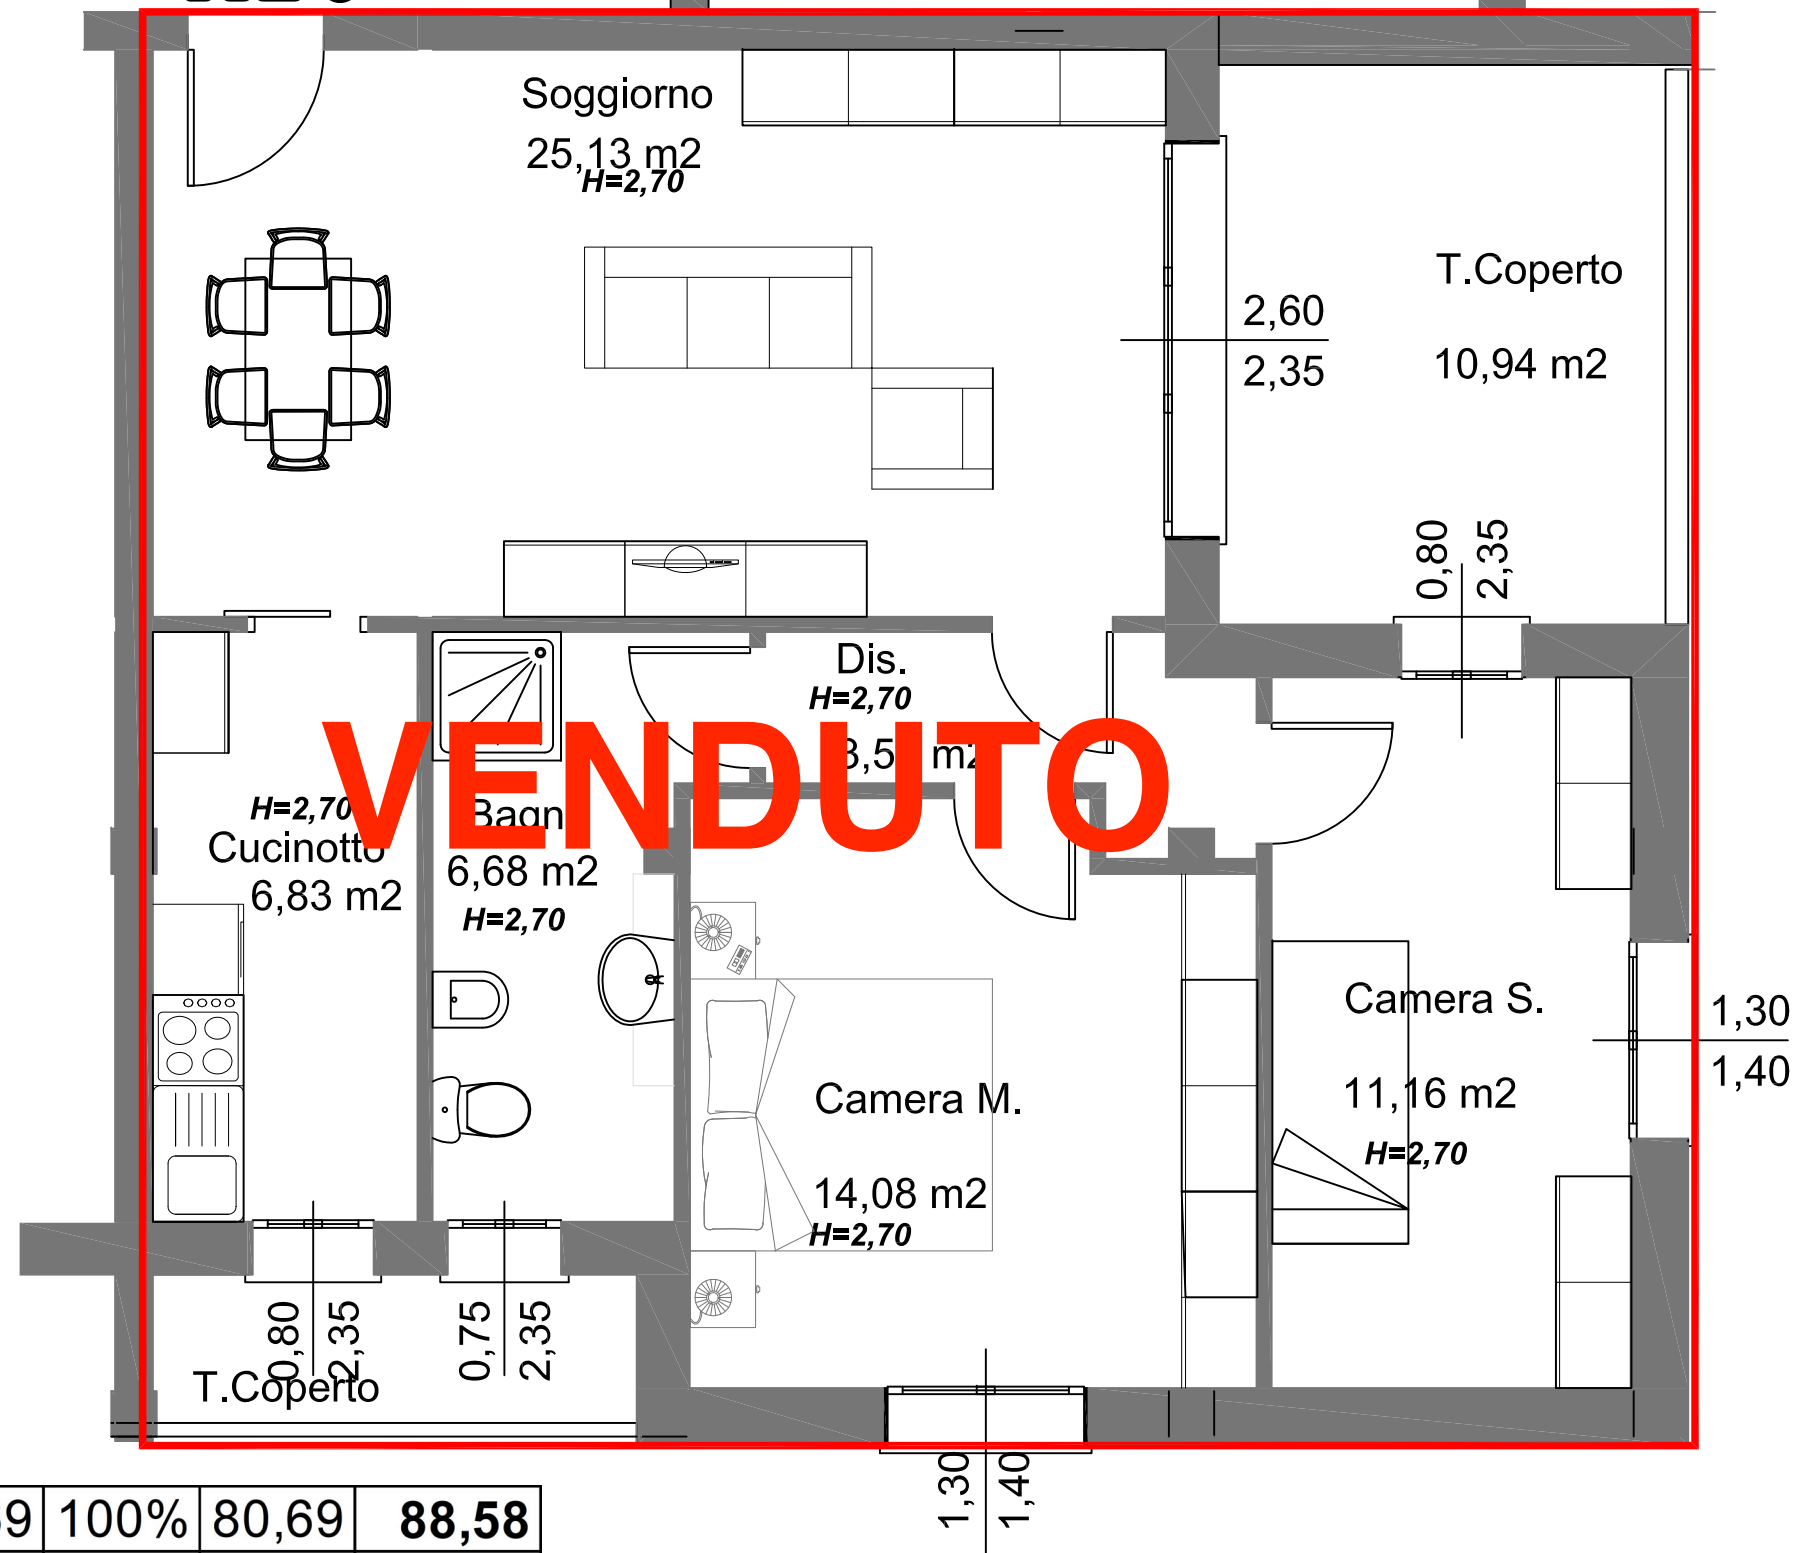

A10	Appartamento	80,69	100%	80,69	88,58
	Terrazzi Coperti	12,03	50%	6,02	
	Terrazzi Coperti	3,75	50%	1,88	