


EDIFICIO C
pianta piano terra
1:100

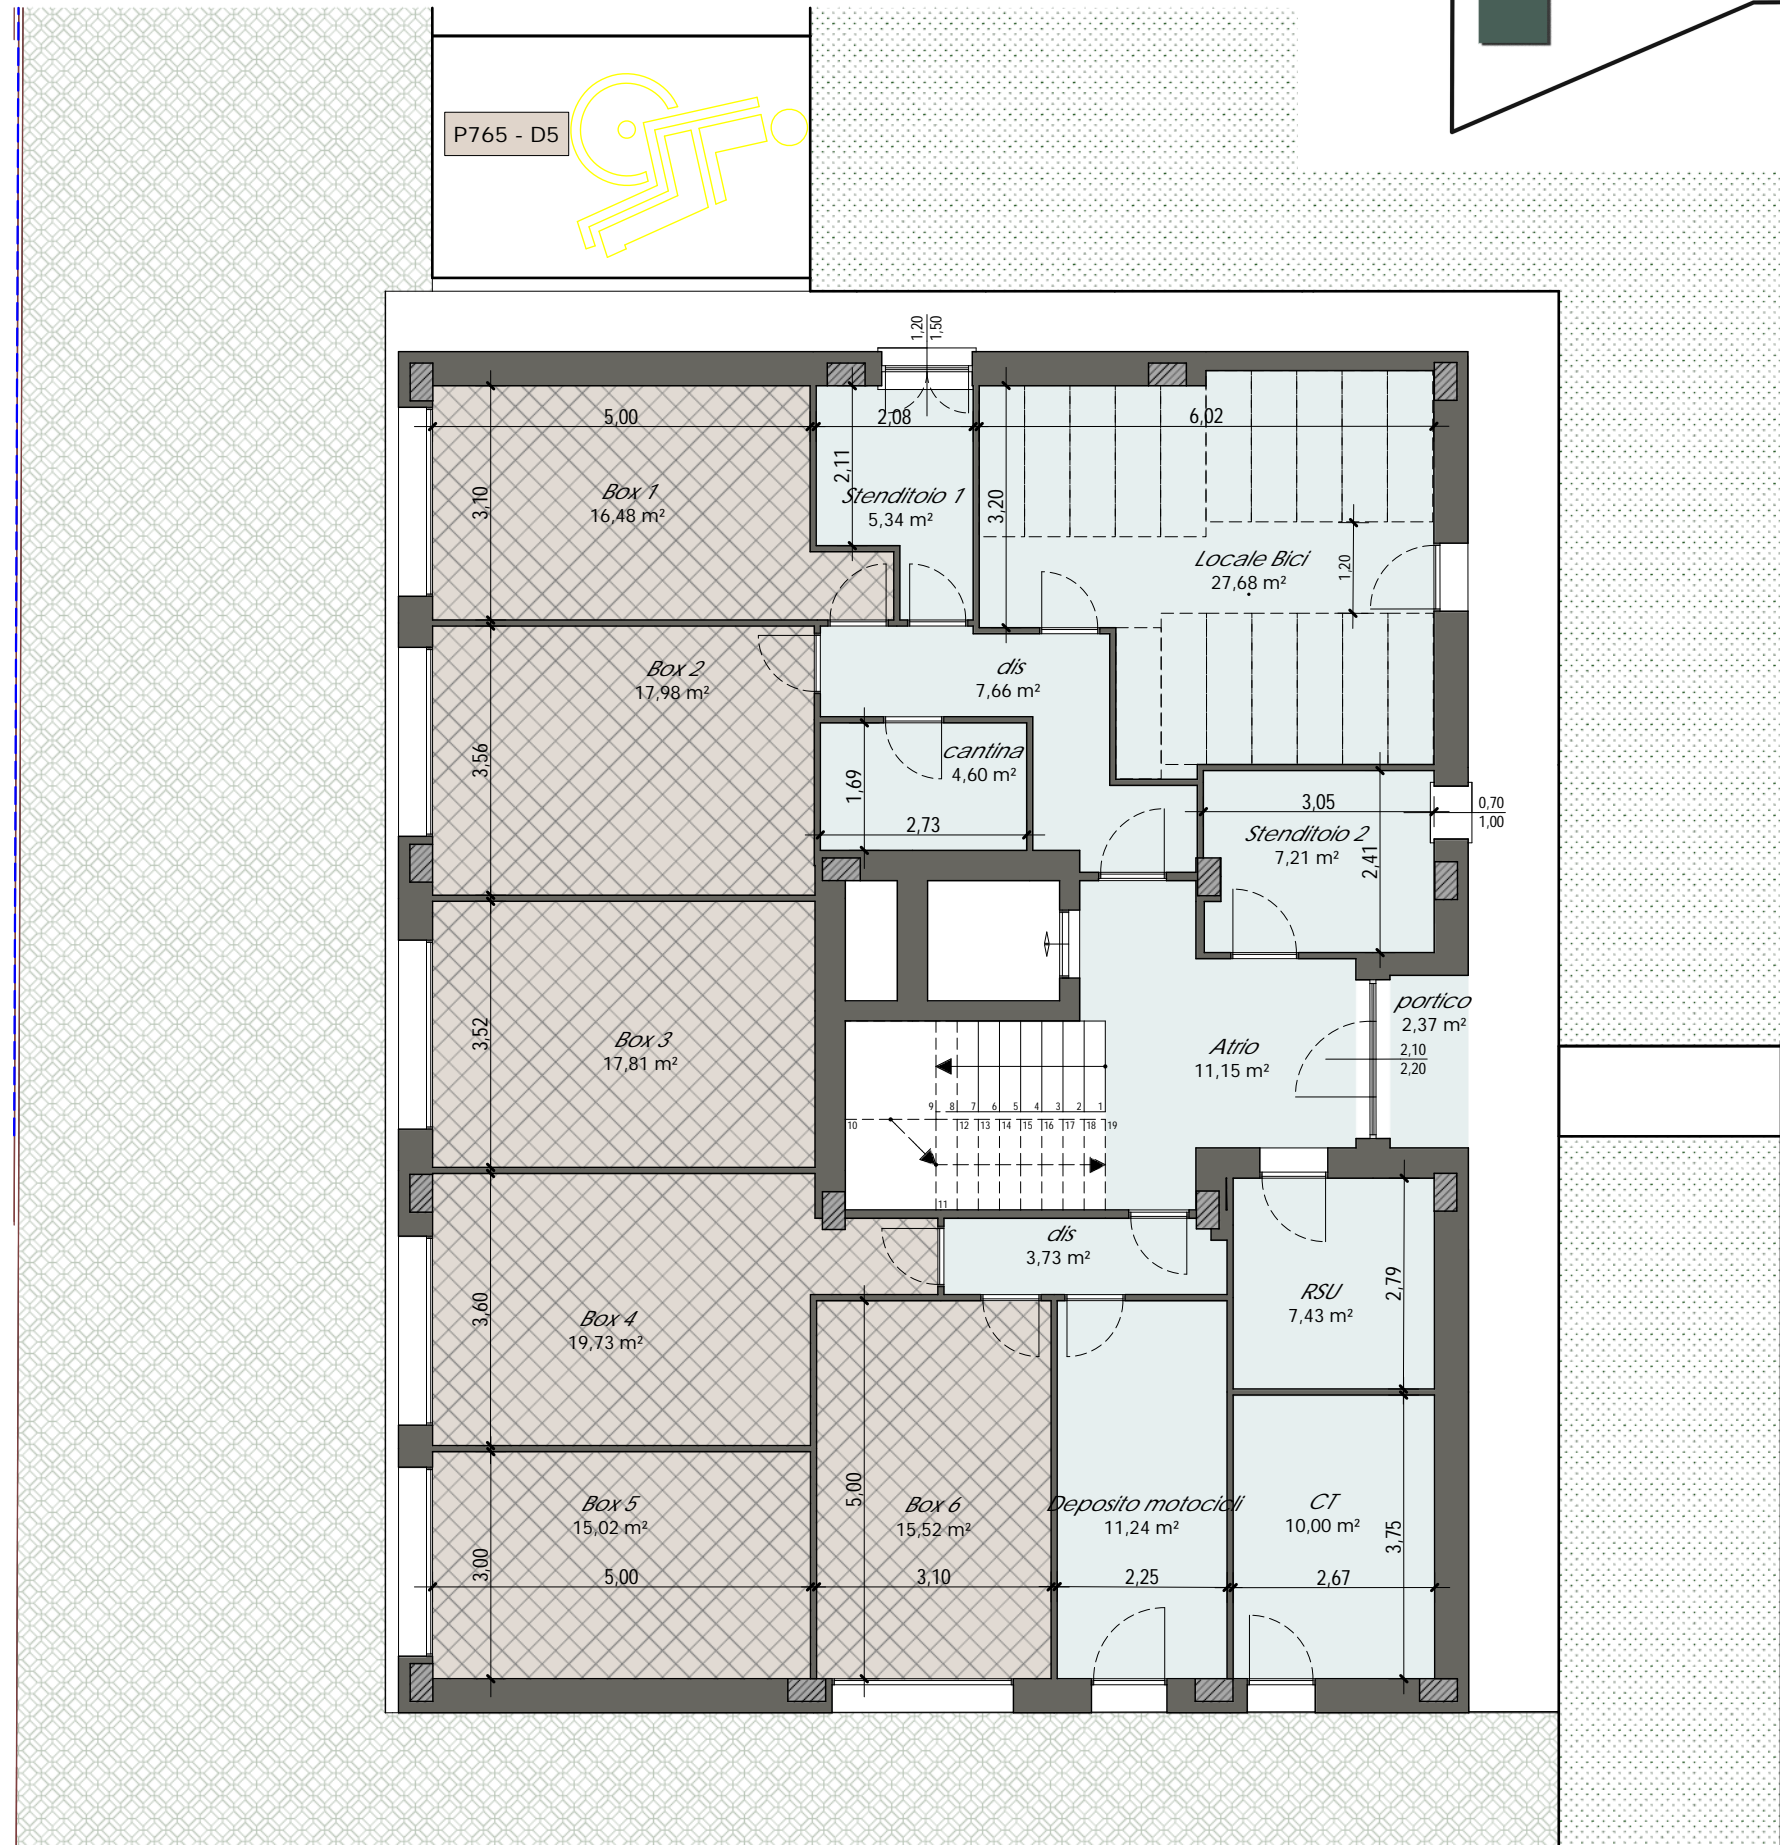

Keyplan

