



Ufficio 1 - Piano Terra

Scala 1:100

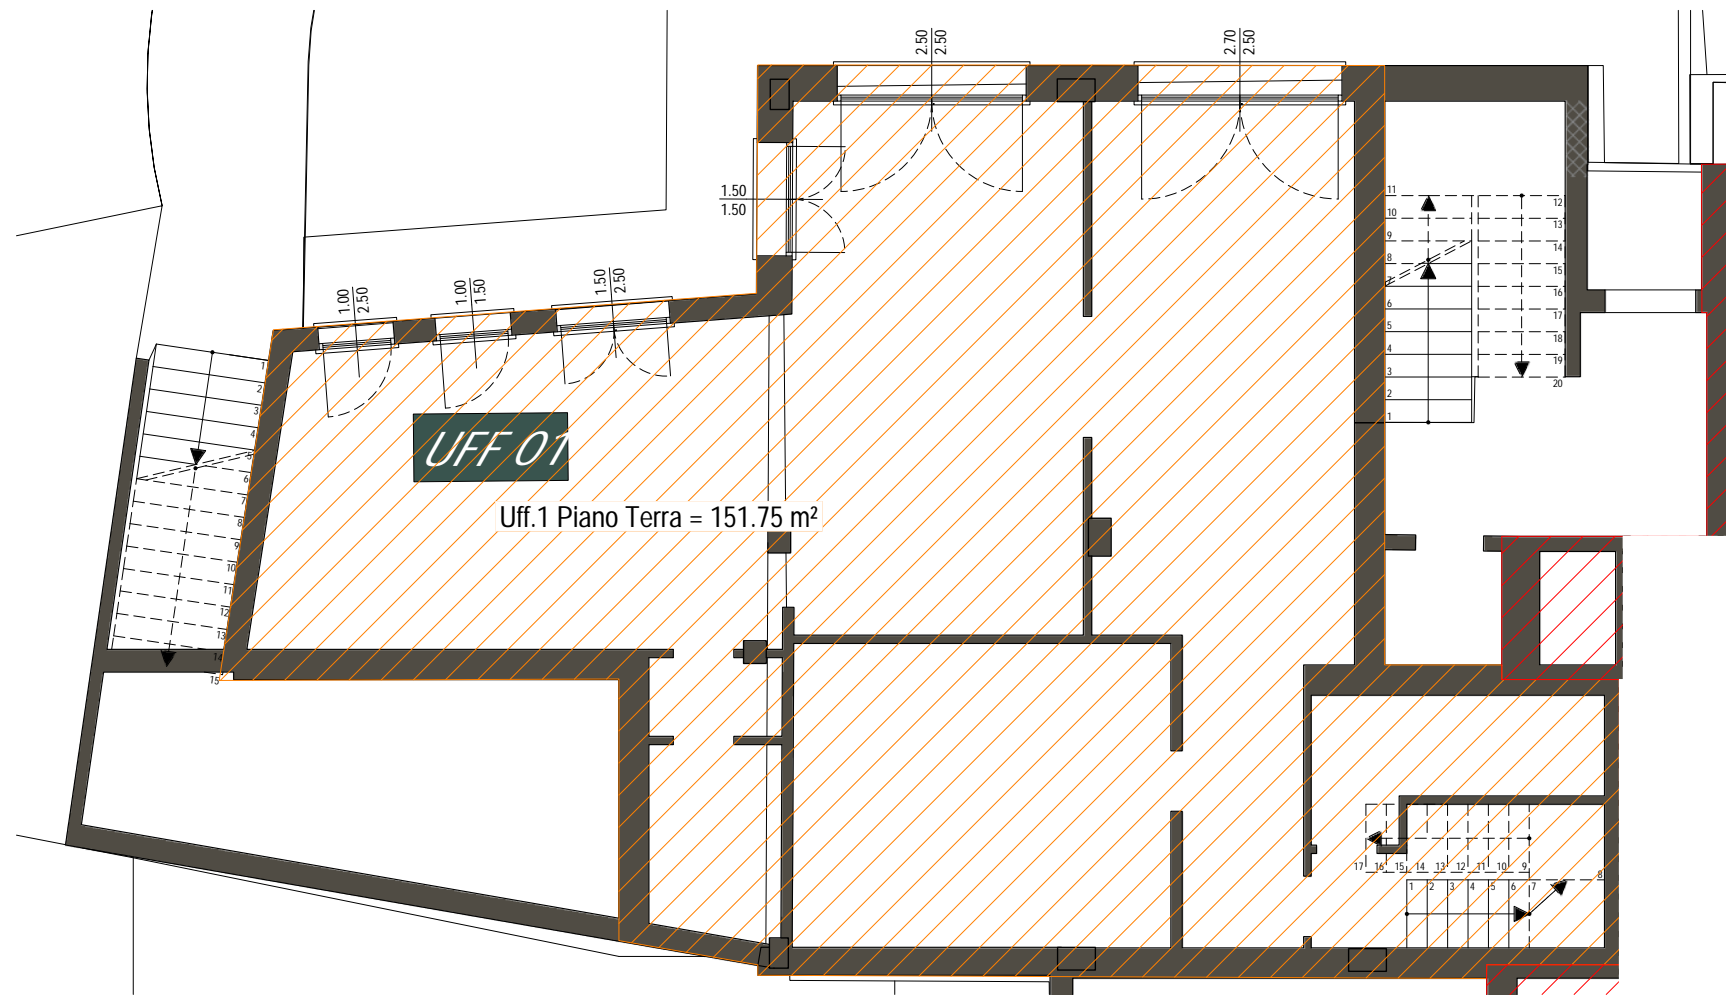

Ufficio 1 - Piano Primo

Scala 1:100

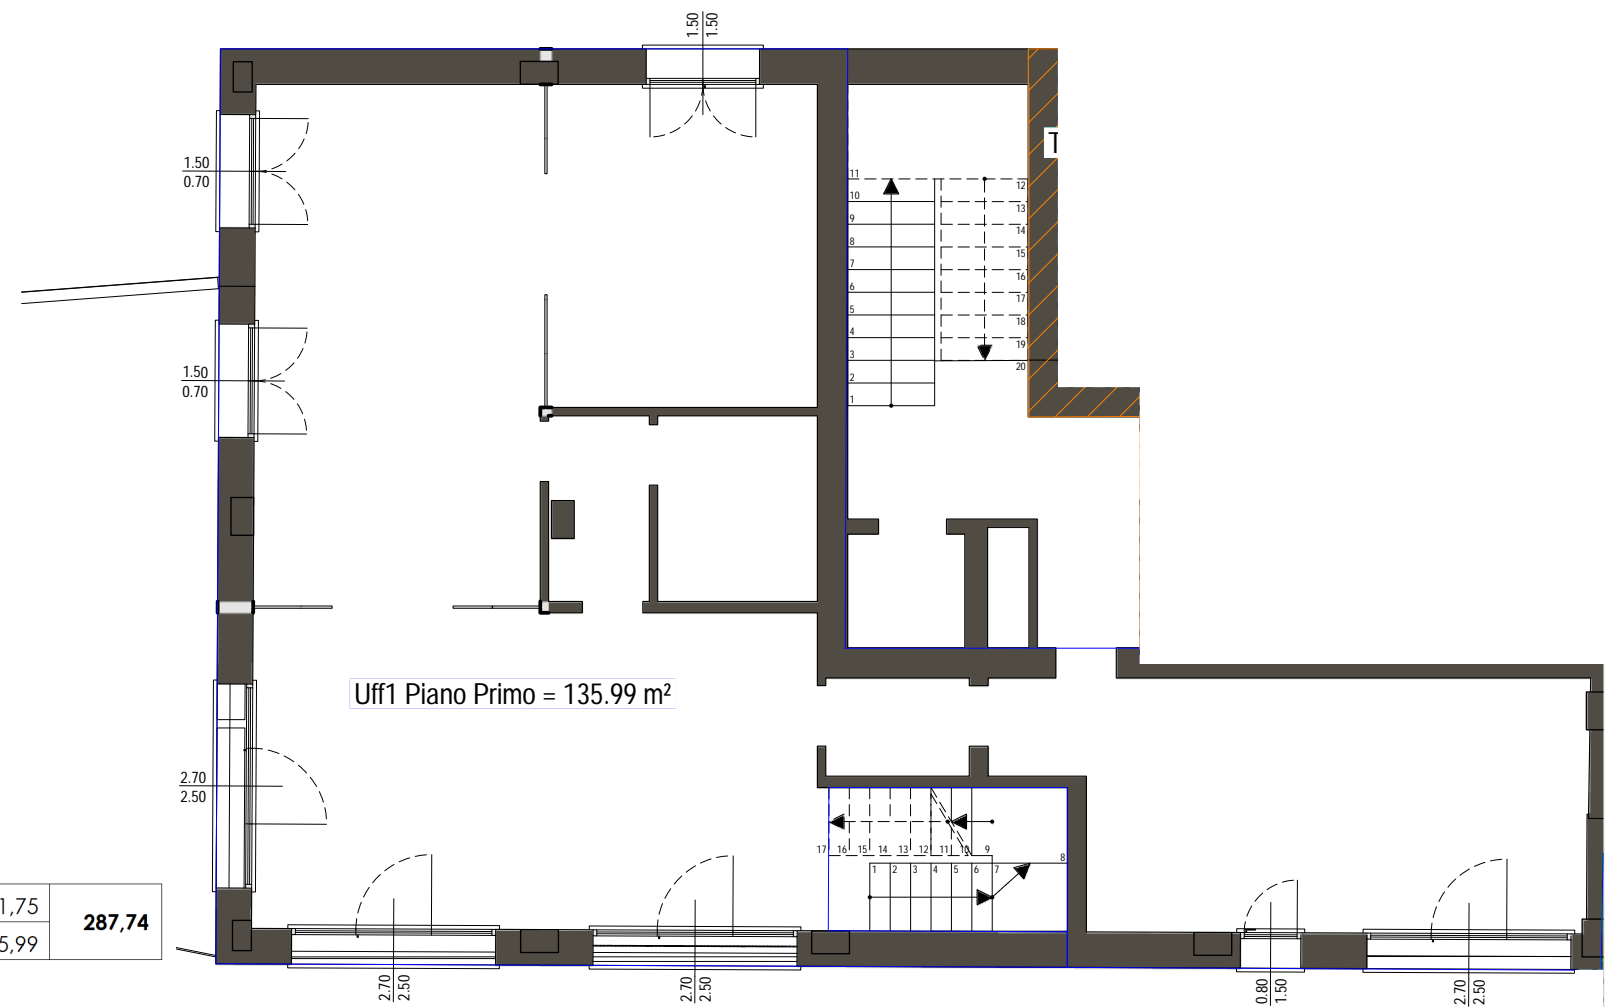

UFF.1	UFFICIO	TERRA	UFFICIO	151,75	100%	151,75	287,74
		PRIMO	UFFICIO	135,99	100%	135,99	